

Installation and application considerations should include health, safety and environmental needs, regulations and standards, codes of practice, climatic conditions, installation location, product orientation, evaluation of the roof structure, composition, surface and condition, ancillary and complimentary products and materials. Big Foot Systems recommend that all rooftop products are handled and installed by suitably qualified persons. All scheme designs are based on the use of Big Foot Systems' products and materials only. Terms and Conditions available on request

REV	DATE	27/06/13
B	DRAWN	S BIRCH
	CHECKED	J CURTIS
LOADINGS ADDED		

SCALE: 1:20

DIMENSIONS IN mm U.O.S.

TOLERANCES: 0.0 ± 0.25 U.O.S.  
 0.00 ± 0.025 U.O.S.

SHEET 1 OF 2

A3



TITLE: 118 1/8" X 59" FRAME WITH 12" FRAME

DWG NO. 87724-01-01


THIS DRAWING IS COPYRIGHT AND THE PROPERTY OF BIG FOOT SYSTEMS LIMITED



Material Grade: BS EN 10219-1:1997 (S235JR). Welding Standard: BS EN ISO 15614-1. Galvanizing Standard: BS EN ISO 1461:1999  
 Reference Specification document "Big Foot Systems Cross Bar Specification [BF-SPEC-230610] for further information"

FOOT PRESSURE	kN/m <sup>2</sup>	13.79
	psf	288.01
UDL	kN/m <sup>2</sup>	1.57
	psf	32.79

BASED ON MAXIMUM ALLOWABLE LOAD OF 958kg (2112lbs)

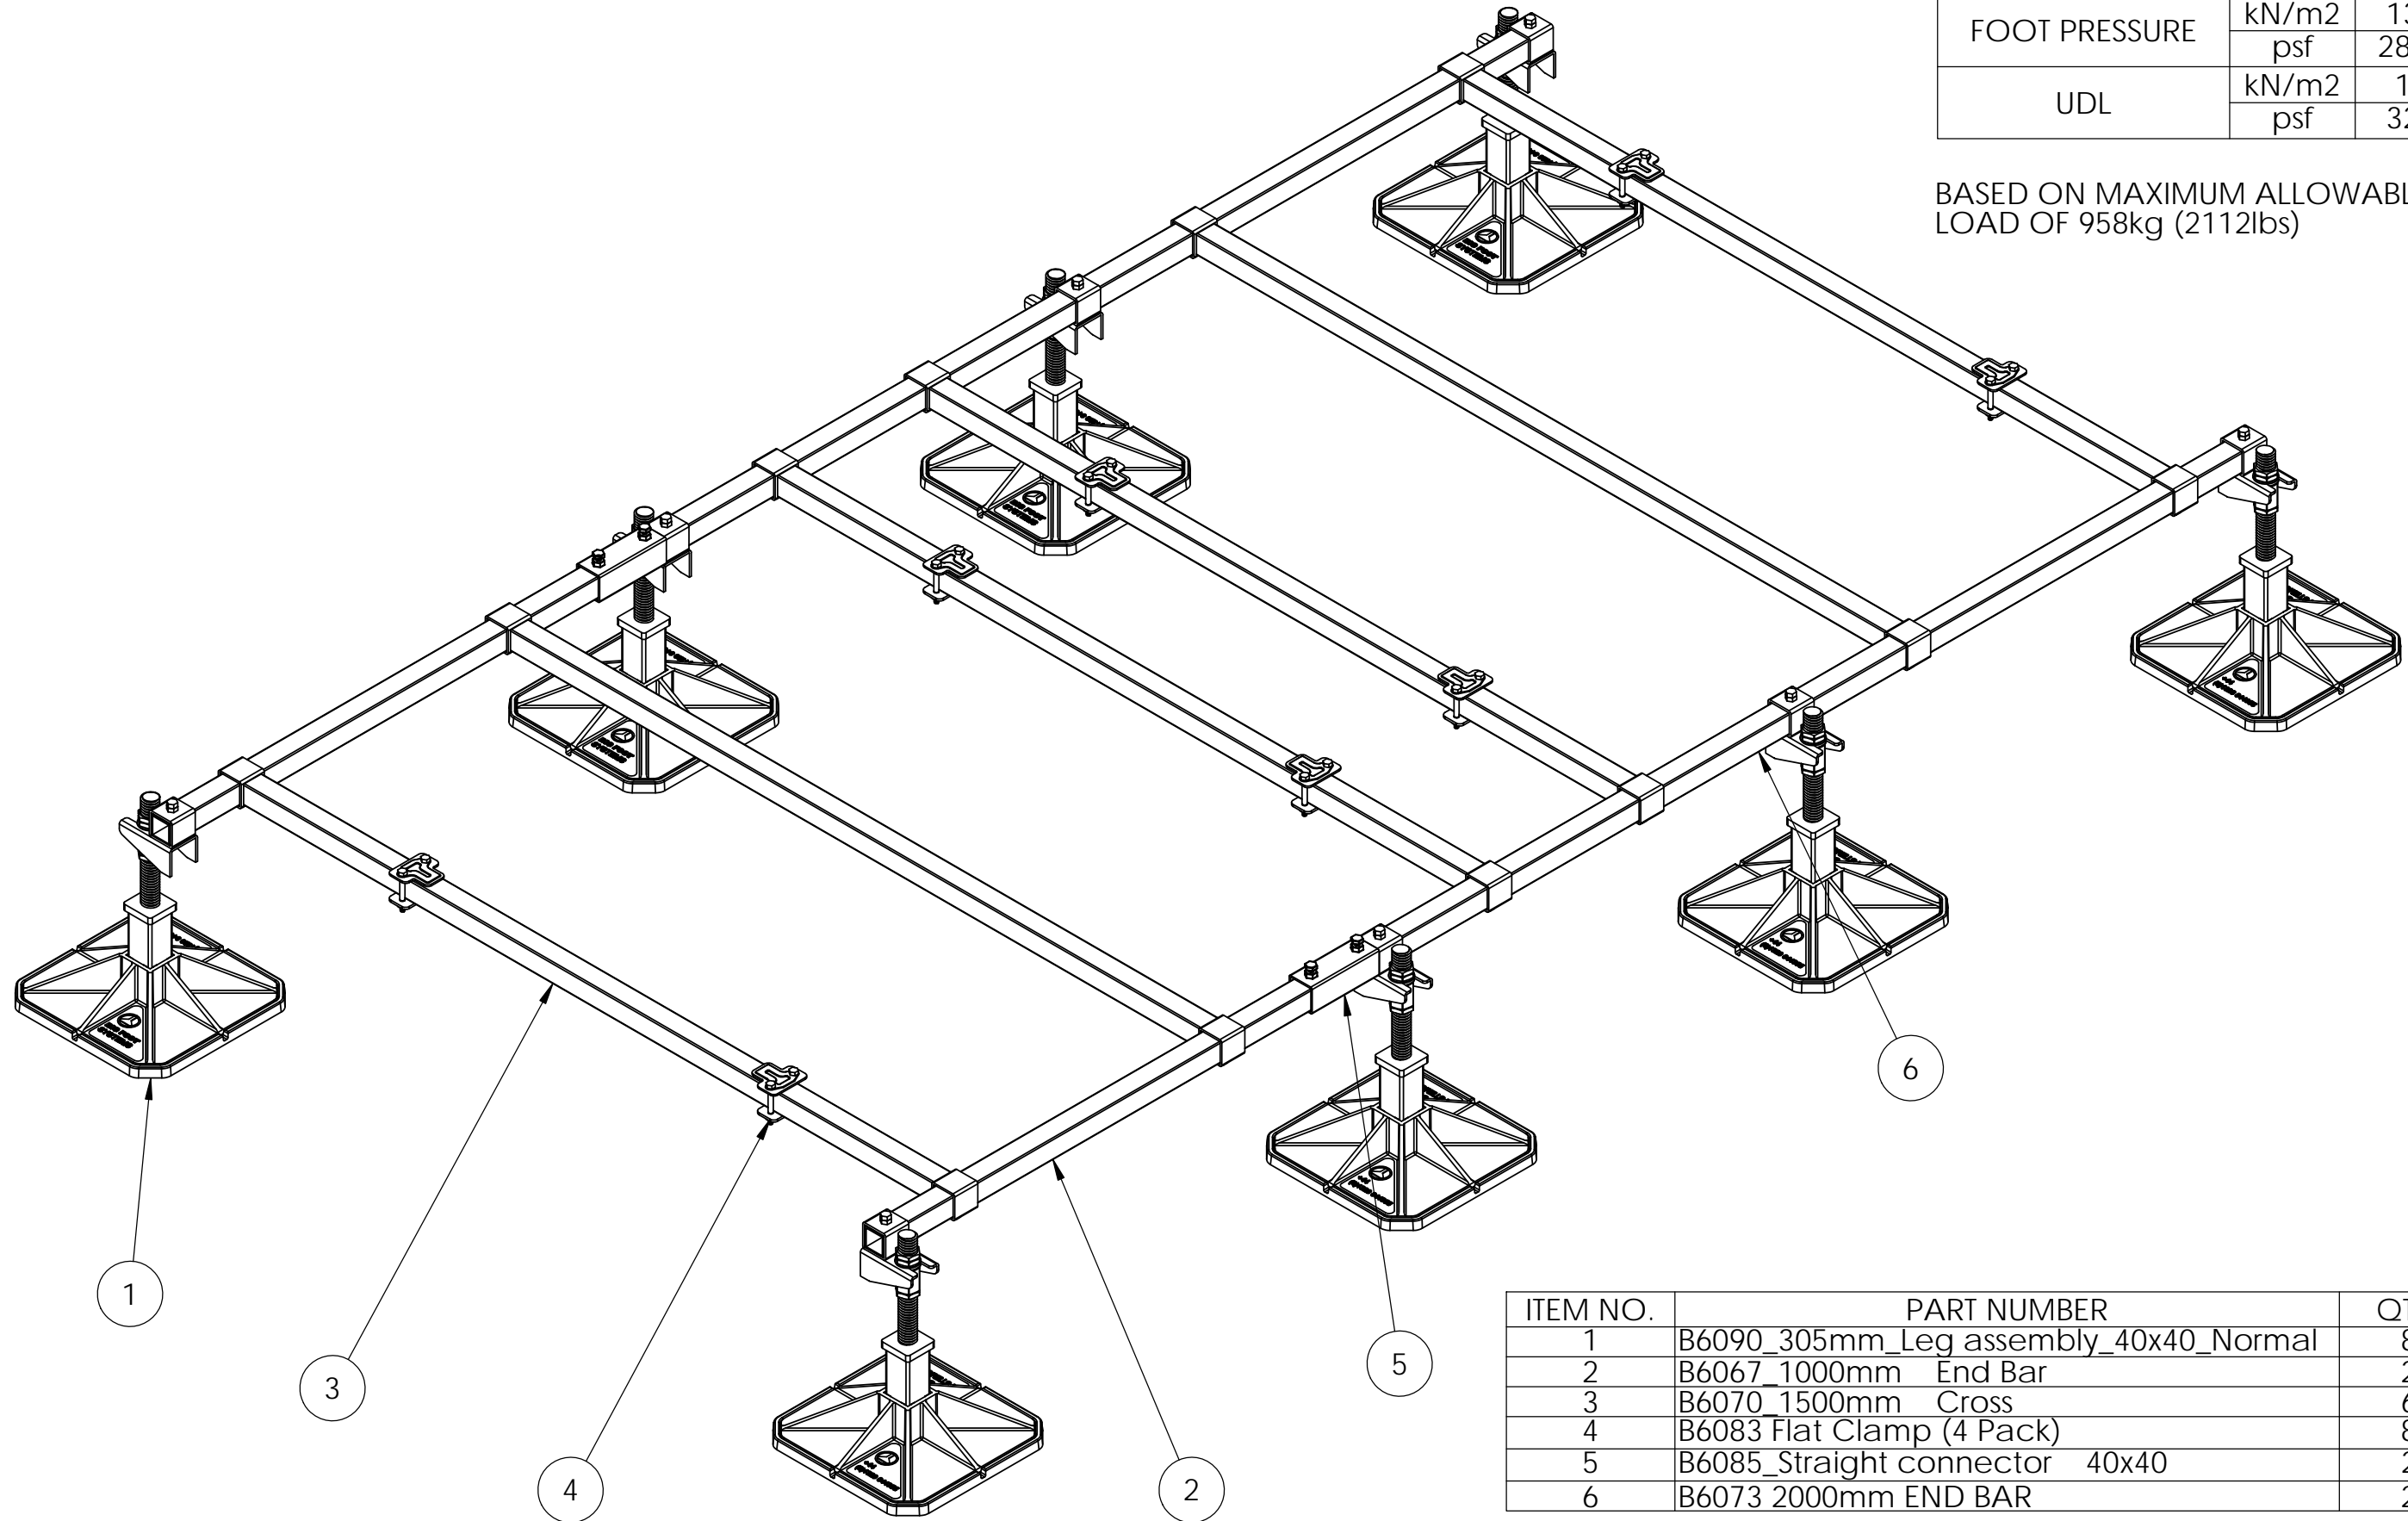

ITEM NO.	PART NUMBER	QTY.
1	B6090_305mm_Leg assembly_40x40_Normal	8
2	B6067_1000mm End Bar	2
3	B6070_1500mm Cross	6
4	B6083 Flat Clamp (4 Pack)	8
5	B6085_Straight connector 40x40	2
6	B6073 2000mm END BAR	2

Installation and application considerations should include health, safety and environmental needs, regulations and standards, codes of practice, climatic conditions, installation location, product orientation, evaluation of the roof structure, composition, surface and condition, ancillary and complimentary products and materials. Big Foot Systems recommend that all rooftop products are handled and installed by suitably qualified persons. All scheme designs are based on the use of Big Foot Systems' products and materials only. Terms and Conditions available on request

REV	DATE	27/06/13
B	DRAWN	S BIRCH
	CHECKED	J CURTIS

LOADINGS ADDED

SCALE: 1:10

DIMENSIONS IN mm U.O.S.

TOLERANCES: 0.0 ± 0.25 U.O.S.  
 0.00 ± 0.025 U.O.S.

SHEET 2 OF 2

A3



TITLE: 118 1/8" X 59" FRAME WITH 12" FEET

DWG NO. 87724-01-02

THIS DRAWING IS COPYRIGHT AND THE PROPERTY OF BIG FOOT SYSTEMS LIMITED

